


TOWNSHIP 5 NORTH, RANGE 25 EAST, OF THE MOUNT DIABLO MERIDIAN, CALIFORNIA.

DEPENDENT RESURVEY AND METES-AND-BOUNDS SURVEY

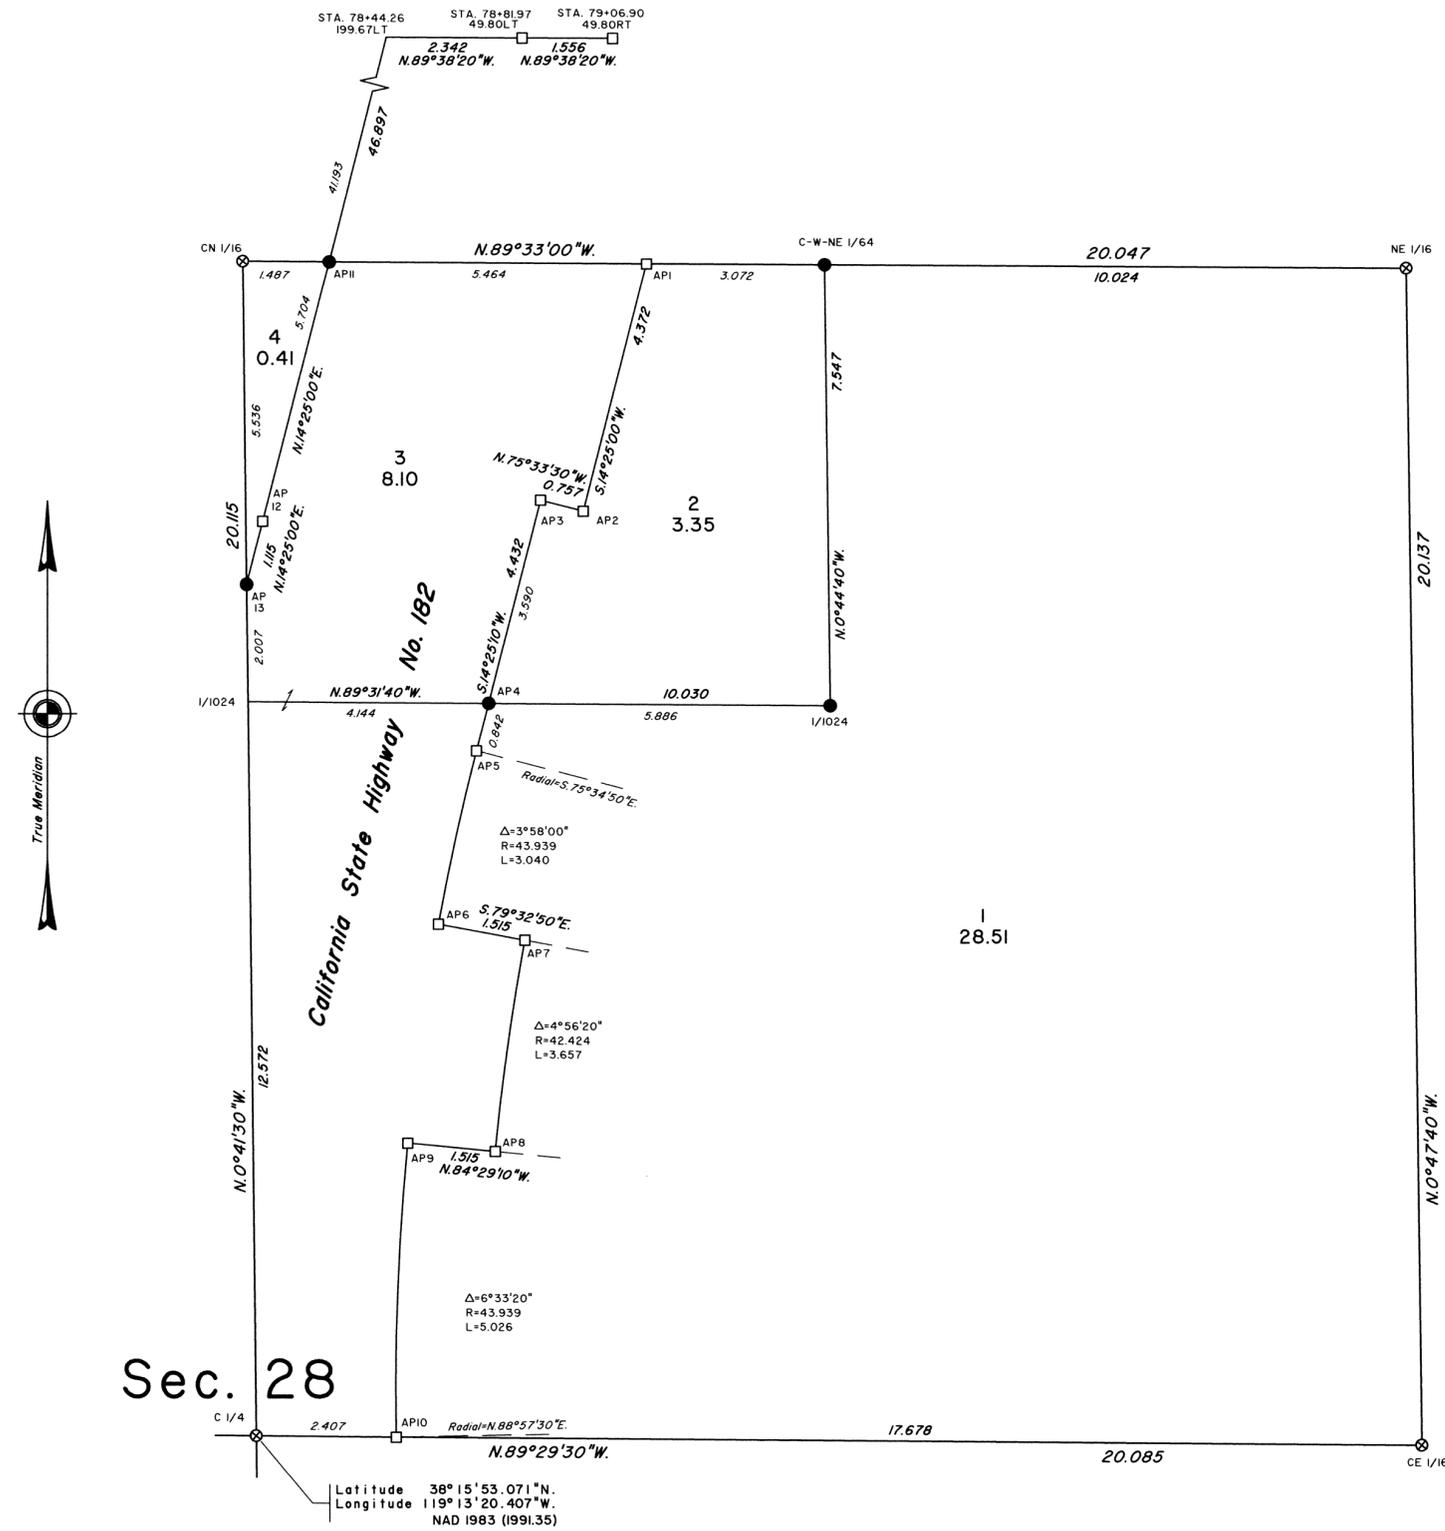

A history of surveys is contained in the field notes.

This plat represents the dependent resurvey of a portion of the subdivision of section 28, designed to restore the corners in their true original locations according to the best available evidence, and the further subdivision of section 28, and the metes-and-bounds survey of a portion of the right-of-way of California State Highway No. 182, Township 5 North, Range 25 East, Mount Diablo Meridian, California.

Lottings and areas are as shown on the township plats approved December 17, 1857 and May 14, 1879.

Survey was executed by Thomas B. O'Toole, Cadastral Surveyor, beginning November 17, 2002, and completed November 17, 2002, pursuant to Special Instructions dated January 29, 2003, for Group No. 1429, California.

UNITED STATES DEPARTMENT OF THE INTERIOR
BUREAU OF LAND MANAGEMENT
Sacramento, California

This plat, having been correctly prepared in accordance with the requirements of law and this Bureau, is hereby accepted.

For the Director

James J. Piny February 21, 2003
Chief Cadastral Surveyor—California

- LEGEND**
- Local Evidence Recovered: Not Remonumented
 - Position Determined and Monumented
 - ⊗ GLO/BLM Monument